



BAY VIEW ROAD

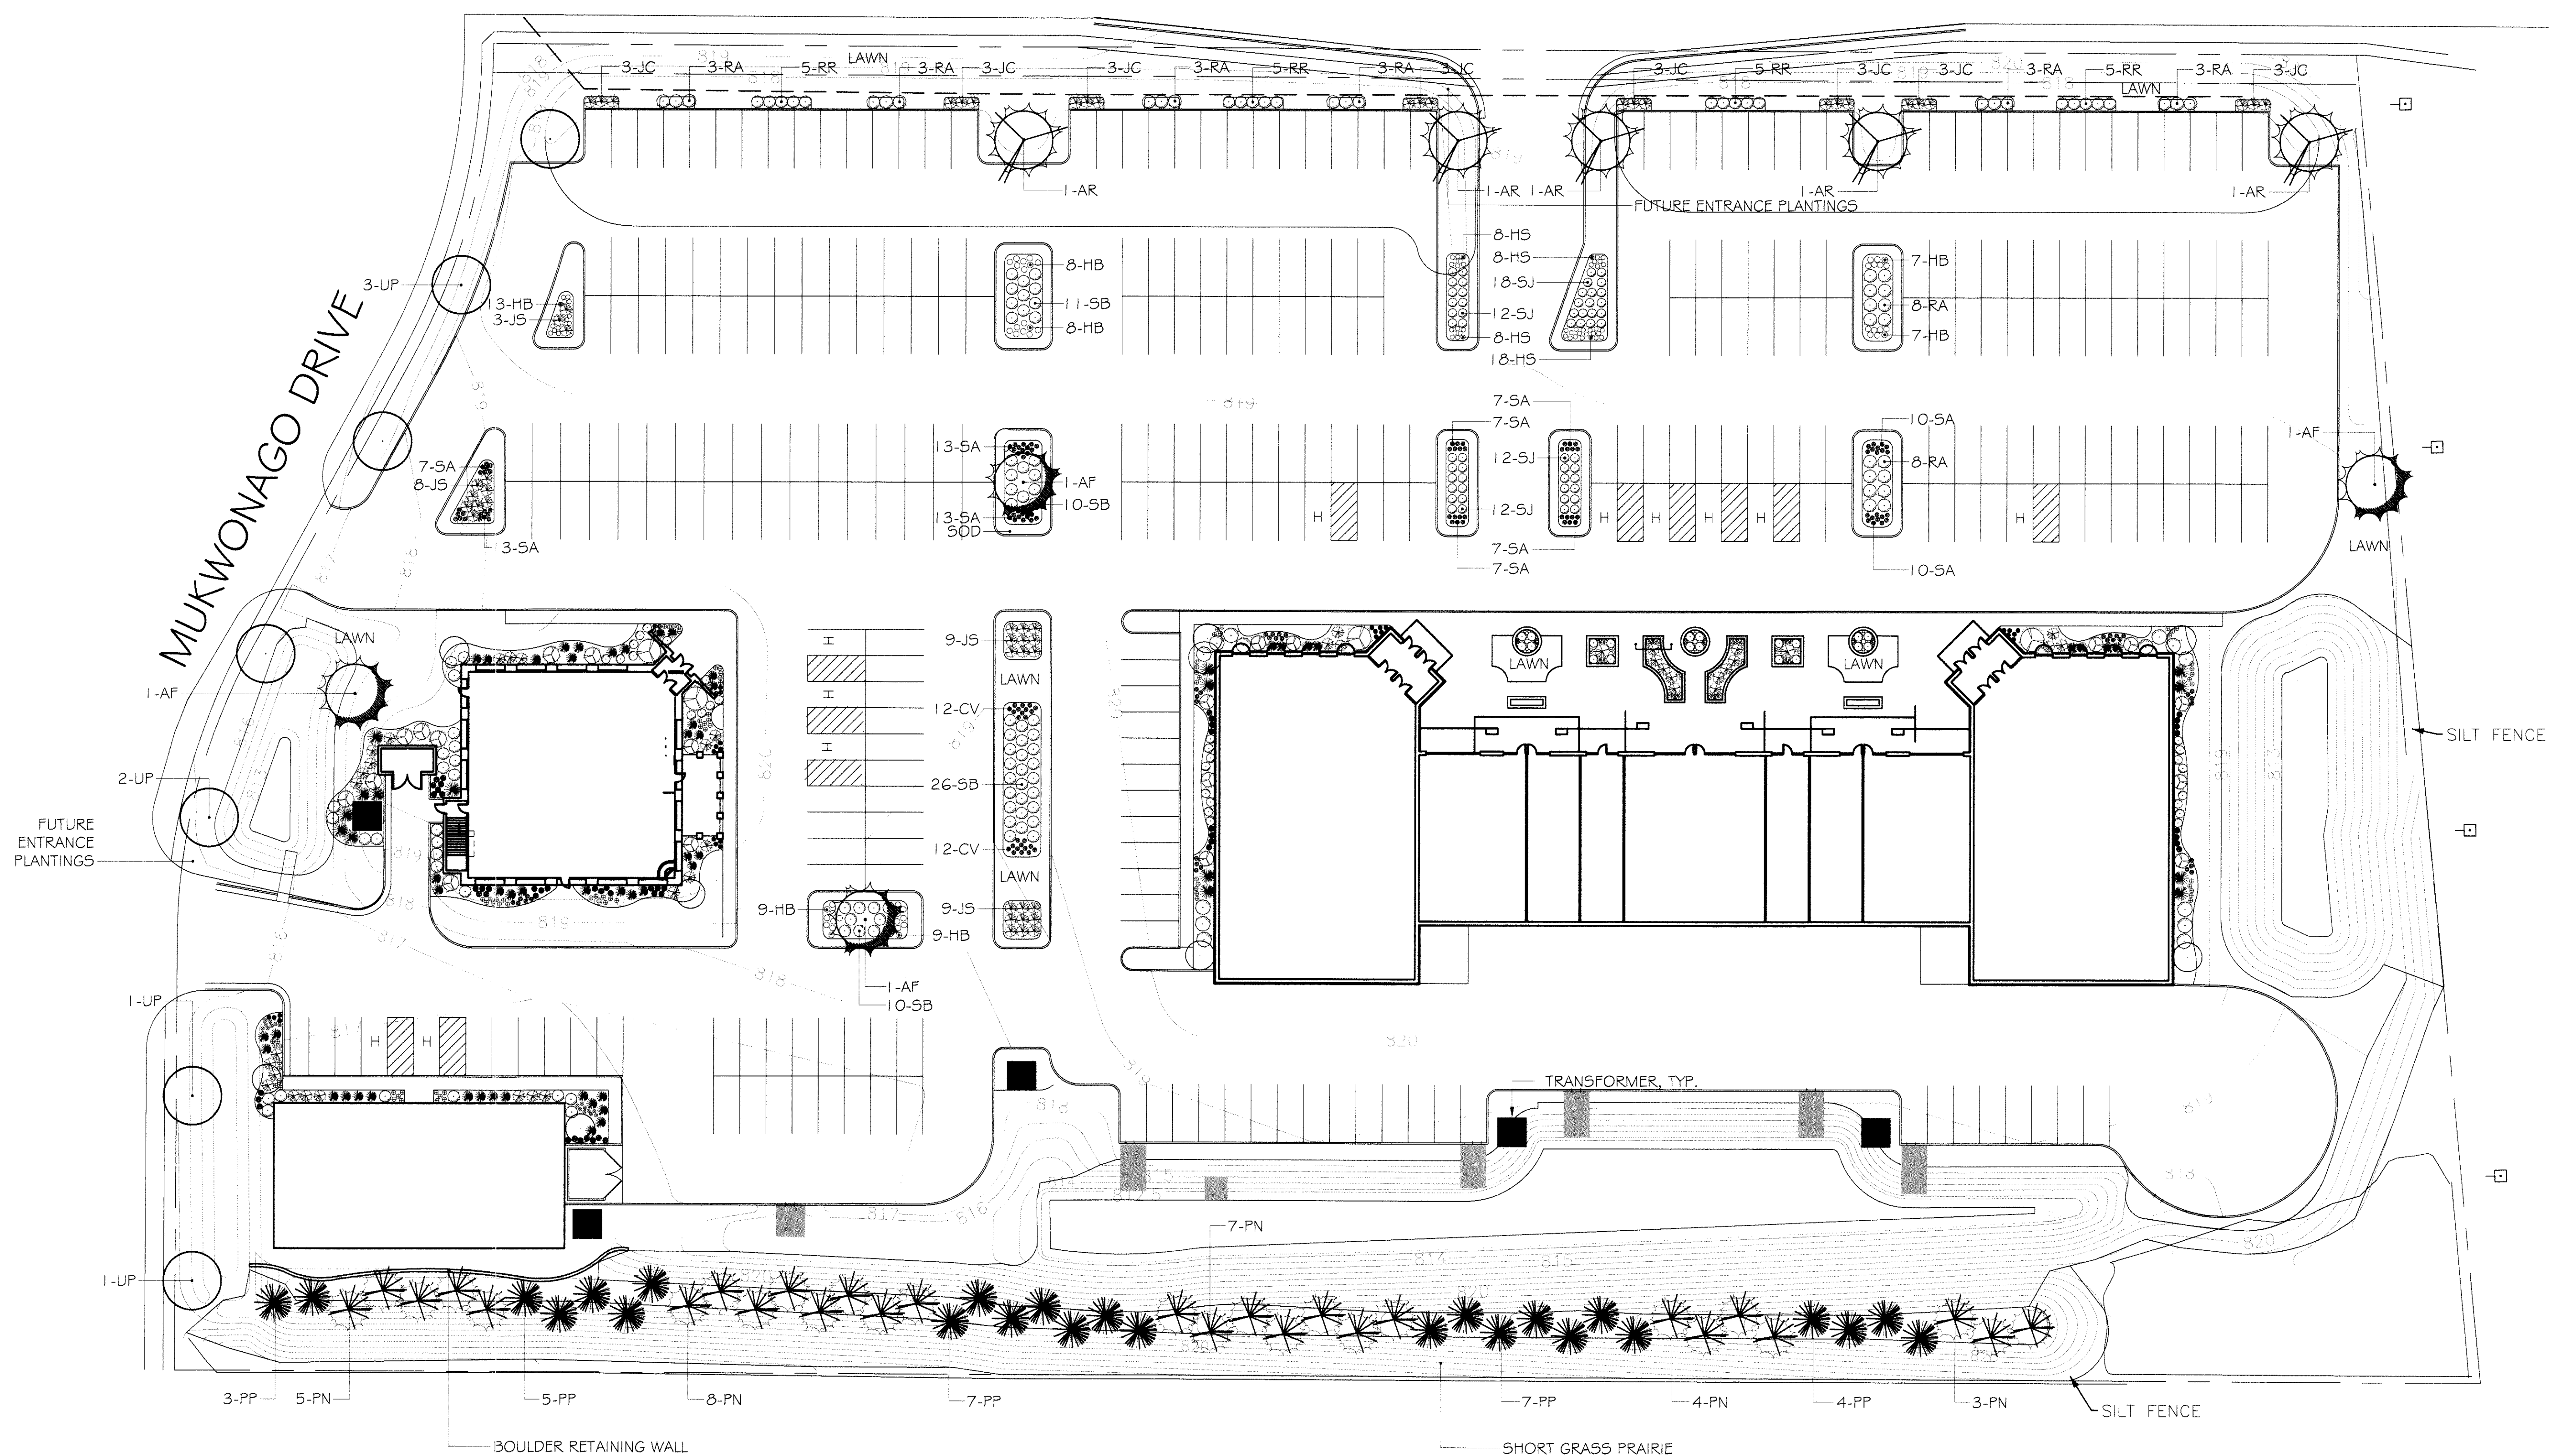

LANDSCAPE PLAN

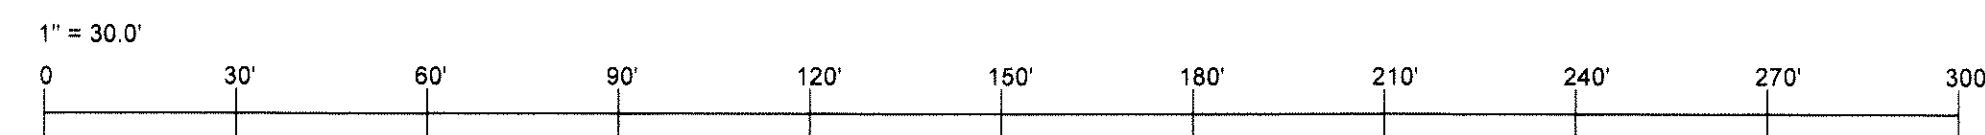

CHELSEY LYNN PARKWAY
MUKWONAGO, WISCONSIN

LANDSCAPE
PLAN

SHEET NUMBER
1 OF 5

DRAWN BY
KATIE UDELL

DATE
MAY 16, 2005

This design and the concepts
represents are the property of
PRAIRIE TREE LANDSCAPE
CENTER
and cannot be used or
reproduced in whole or part.